


ROC

ATTIC PLAN

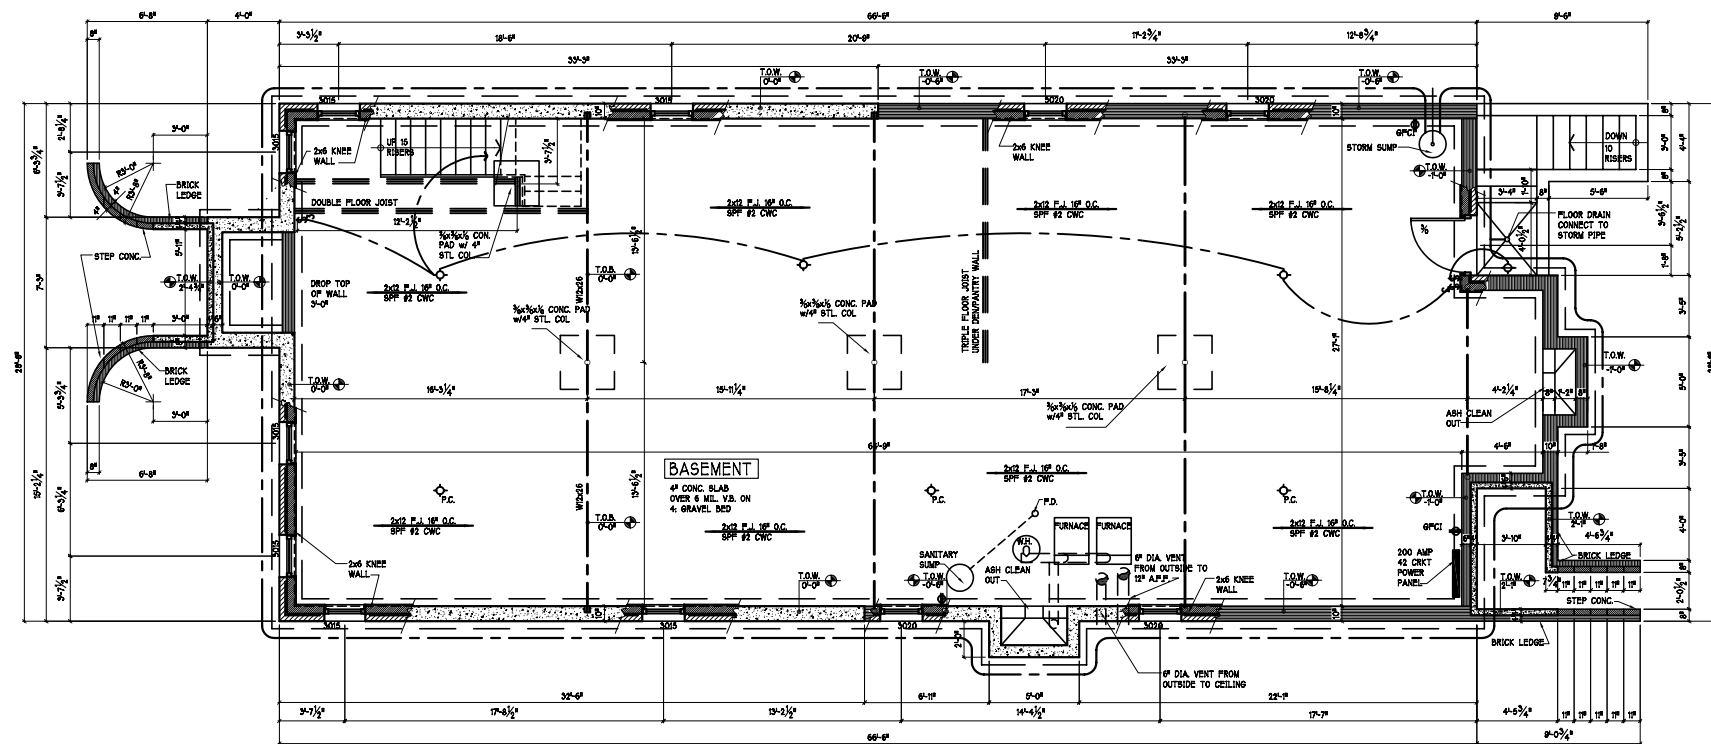

FOUNDATION PLAN